


As Built Survey Map

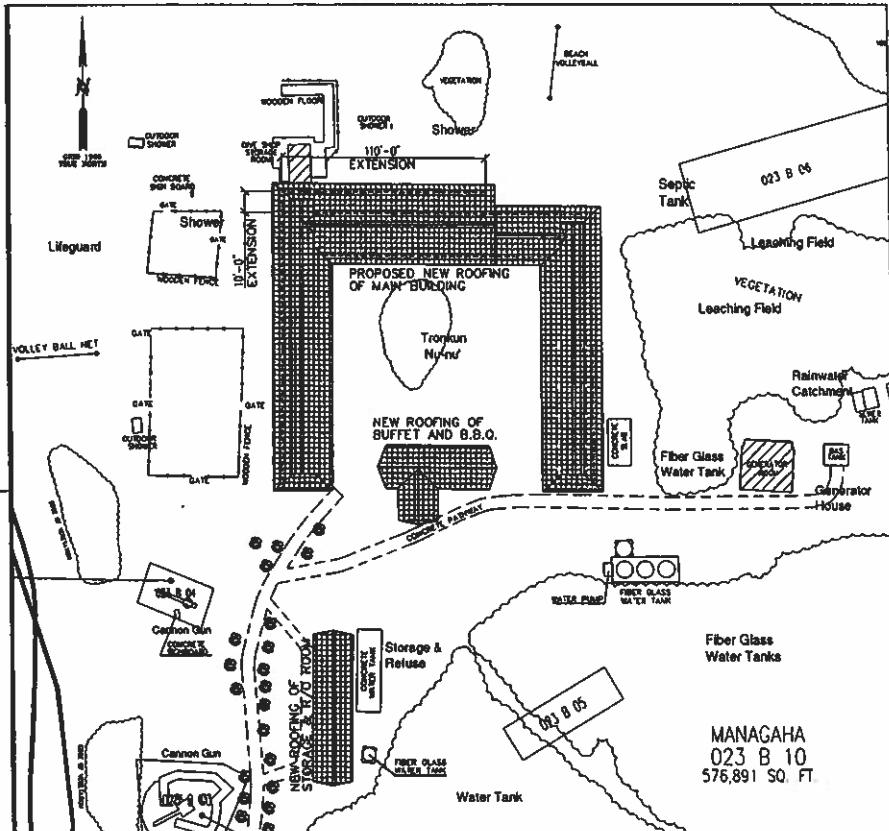

1 SITE DEVELOPMENT PLAN
 C-1 SCALE 1/8"=1'-0"

NOTES:

- MAIN BUILDING**
 1. A 10'-0" x 110'-0" EXTENSION AT THE REAR END OF MAIN BUILDING.
 2. RENOVATION OF EXISTING MEN AND LADIES RESTROOM AND EXISTING STORE AREA OF MAIN BUILDING.
 3. PROPOSED NEW ROOFING OF MAIN BUILDING.
- BUFFET AND B.S.O. AREA**
 1. PROPOSED NEW ROOFING OF BUFFET AND B.S.O. AREA.
STORAGE AND R/O ROOM
 1. PROPOSED NEW ROOFING OF STORAGE AND R/O ROOM.

HENRY K. PANGELINAN ASSOCIATES
 P.O. Box 1531 SPMAN, MP. 96610
 TEL. NO. (808) 234-3238
 ENGINEERING PLANNING
 CONSTRUCTION MANAGEMENT

PROPOSED:
 MANAGAHA ROOF REPLACEMENT AND MINOR REPAIR

SITE DEVELOPMENT PLAN

DATE	BY	REVISION

PROFESSIONAL SEAL
 HENRY K. PANGELINAN
 REGISTERED PROFESSIONAL ENGINEER
 No. 1
 STATE OF HAWAII

DEPARTMENT OF PUBLIC LAND GO TASI TOUR

DESIGN: HRP	DRAWN BY:
CHECKED: HRP	DATE: 10/10/01
APPROVED: HRP	SCALE: C-1
DATE: 10/10/01	